


Nuuanu Ave/School St
Average Delay (Year 2037)
AM: 47 Sec
PM: 38 Sec

Number of Parking spots		
School St to Kuakini St	Before	After
WB (toward Makai)	5	12
EB (toward Mauka)	14	0

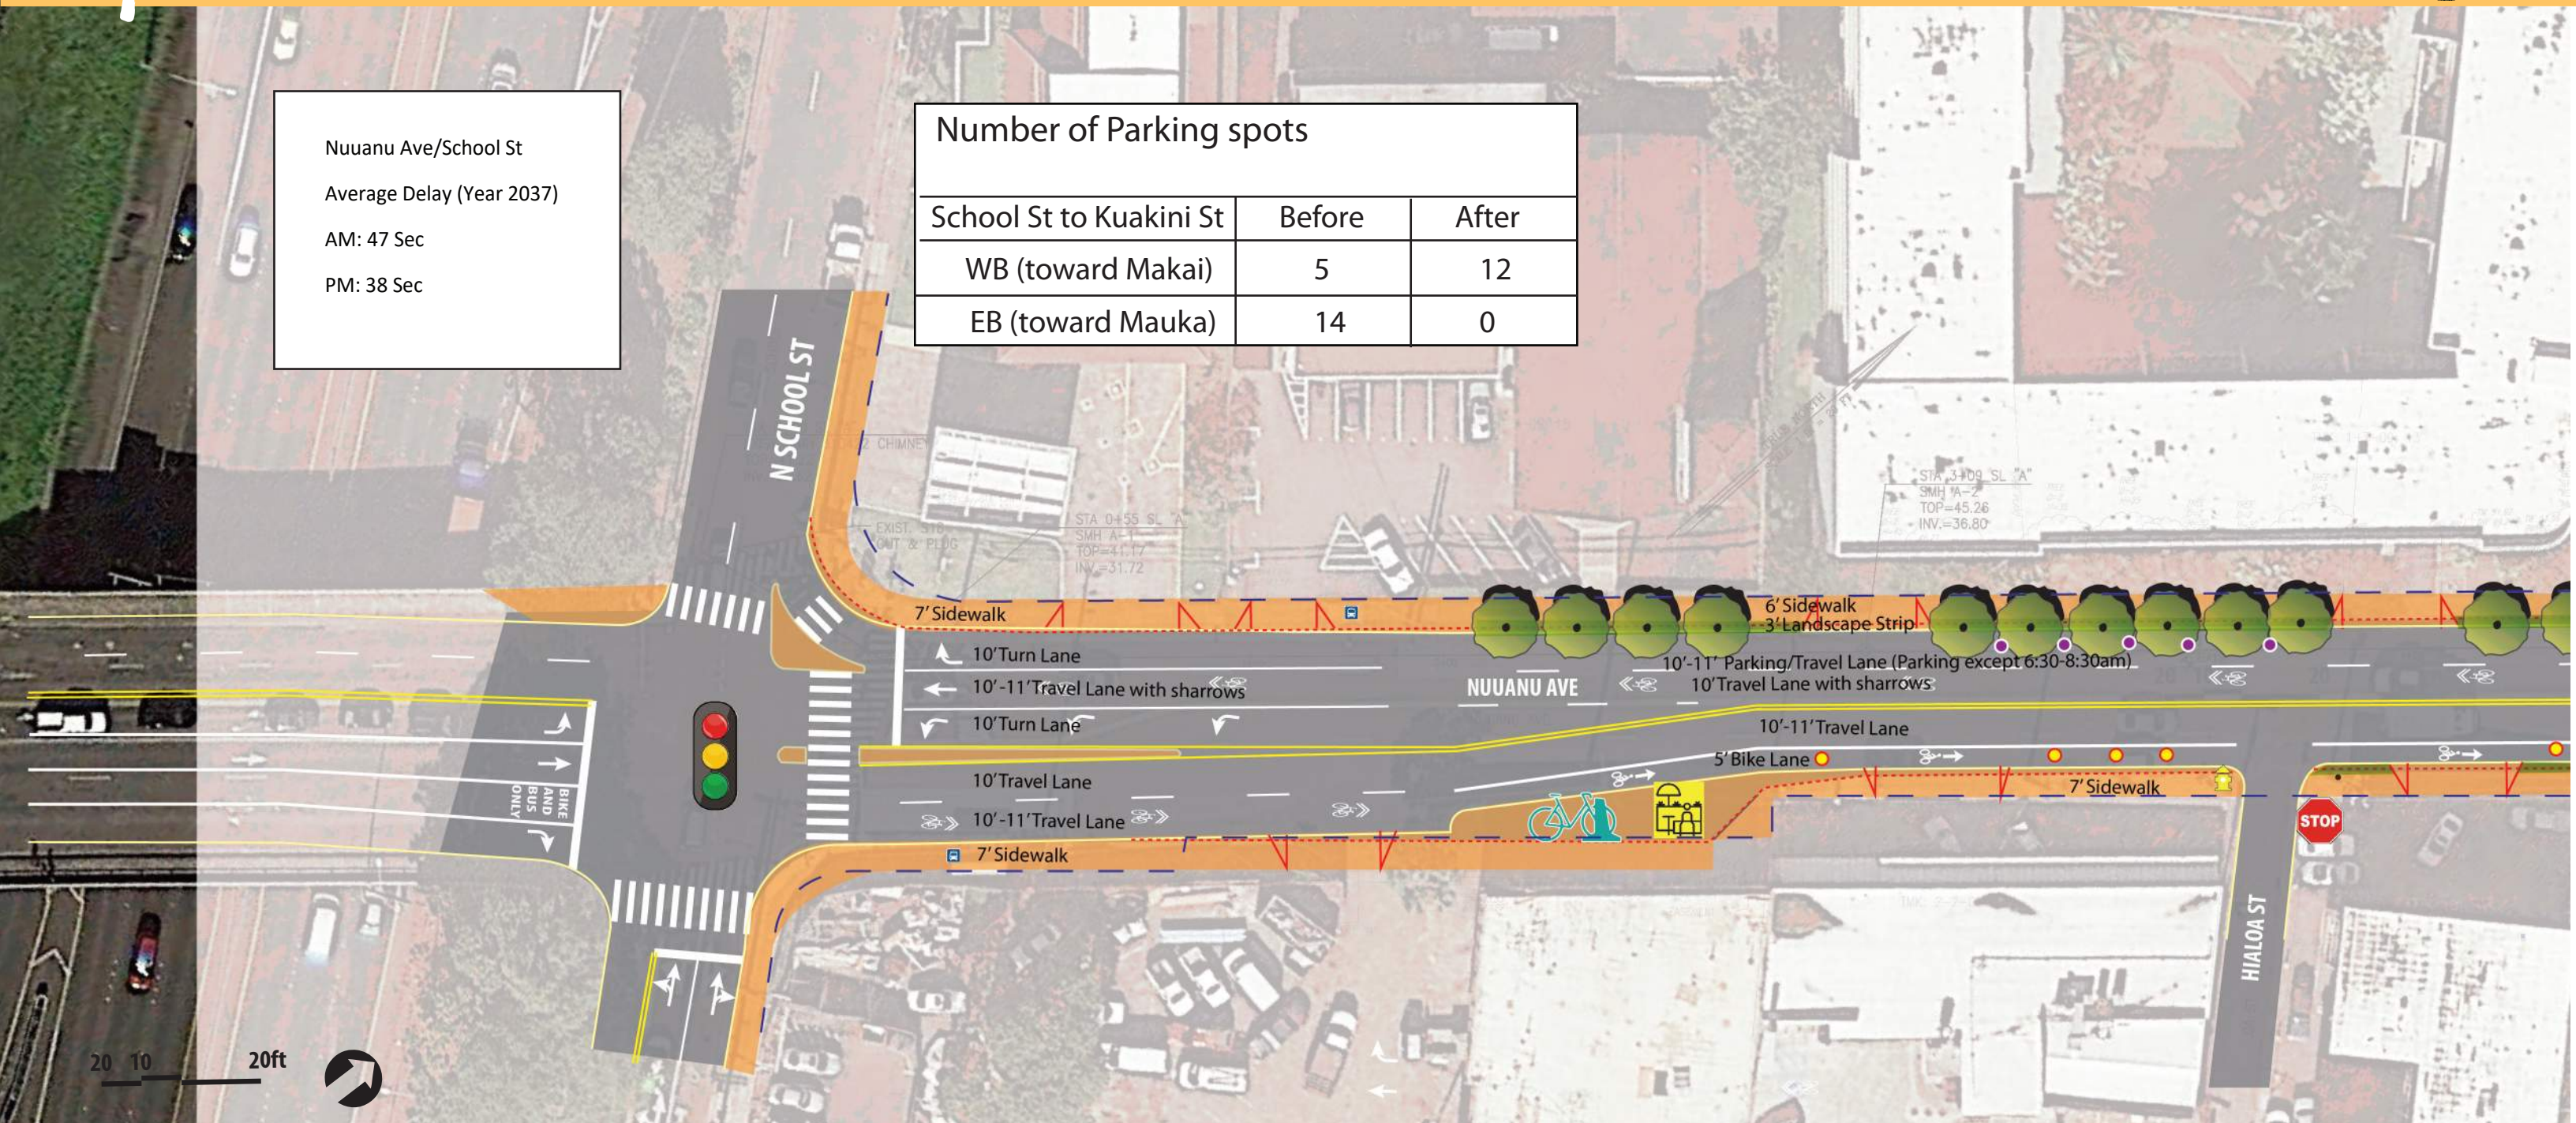

20 10 20ft



Nuuanu Ave Proposed Improvements Alternative 3 (Preliminary Draft-Currently under revision)

Legend:

Signalized Intersection
 Stop Sign
 Existing Bus Stop
 Fire Hydrant

Retain existing parking spot
 Removed existing parking spot
 New parking spot
 Bike Station

Roadway (Gray) with Crosswalk and Stop Lines (Bold White)
 Sidewalk (Orange) with Driveway (Redlines)
 Bike Lane

Tree & Planting Area
 Raised Median with Landscaping
 Parklet
 Existing Curb Line



Nuuanu Ave Proposed Improvements Alternative 3 (Preliminary Draft-Currently under revision)

2

Legend:



Signalized Intersection



Stop Sign



Existing Bus Stop



Fire Hydrant



Retain existing parking spot




Removed existing parking spot




New parking spot



Roadway (Gray) with Crosswalk and Stop Lines (Bold White)

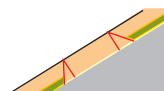

Sidewalk (Orange) with Driveway (Redlines)

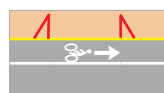

Bike Lane



Tree & Planting Area




Raised Median with Landscaping



Existing Curb Line

Nuuanu Ave/Kuakini St
Average Delay (Year 2037)
AM: 47 Sec
PM: 50 Sec

Number of Parking spots		
Kuakini St to Judd St	Before	After
WB (toward Makai)	14	14
EB (toward Mauka)	17	17

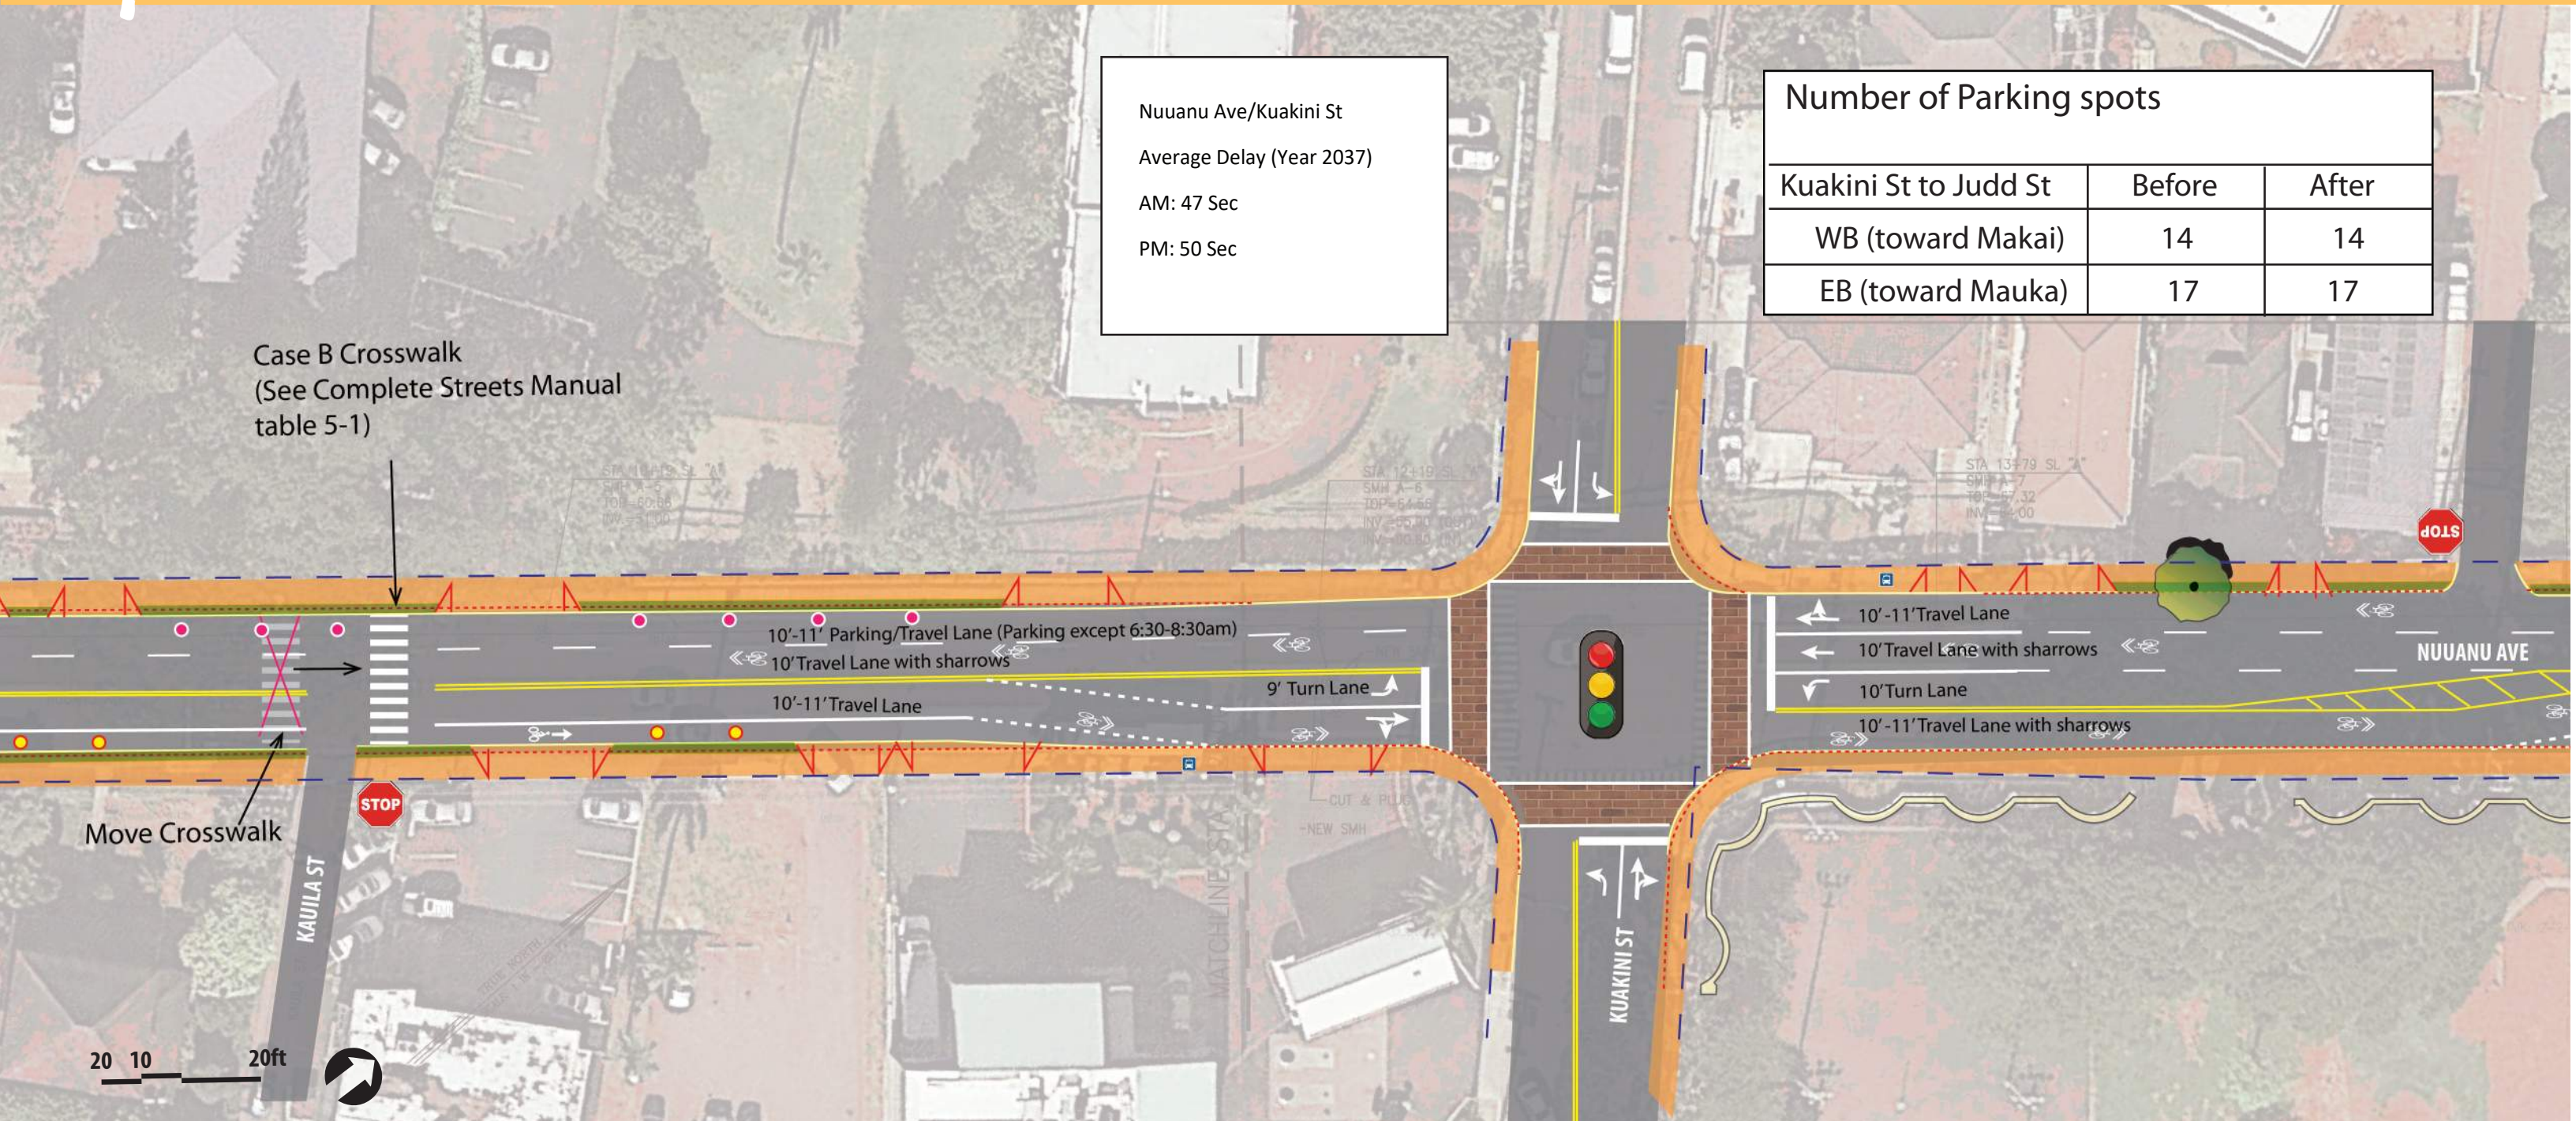

Nuuanu Ave Proposed Improvements Alternative 3 (Preliminary Draft-Currently under revision) 3


Legend:

Signalized Intersection
 Stop Sign
 Existing Bus Stop
 Fire Hydrant

Retain existing parking spot
 Removed existing parking spot
 New parking spot

Roadway (Gray) with Crosswalk and Stop Lines (Bold White)
 Sidewalk (Orange) with Driveway (Redlines)
 Bike Lane

Tree & Planting Area
 Raised Median with Landscaping
 Existing Curb Line

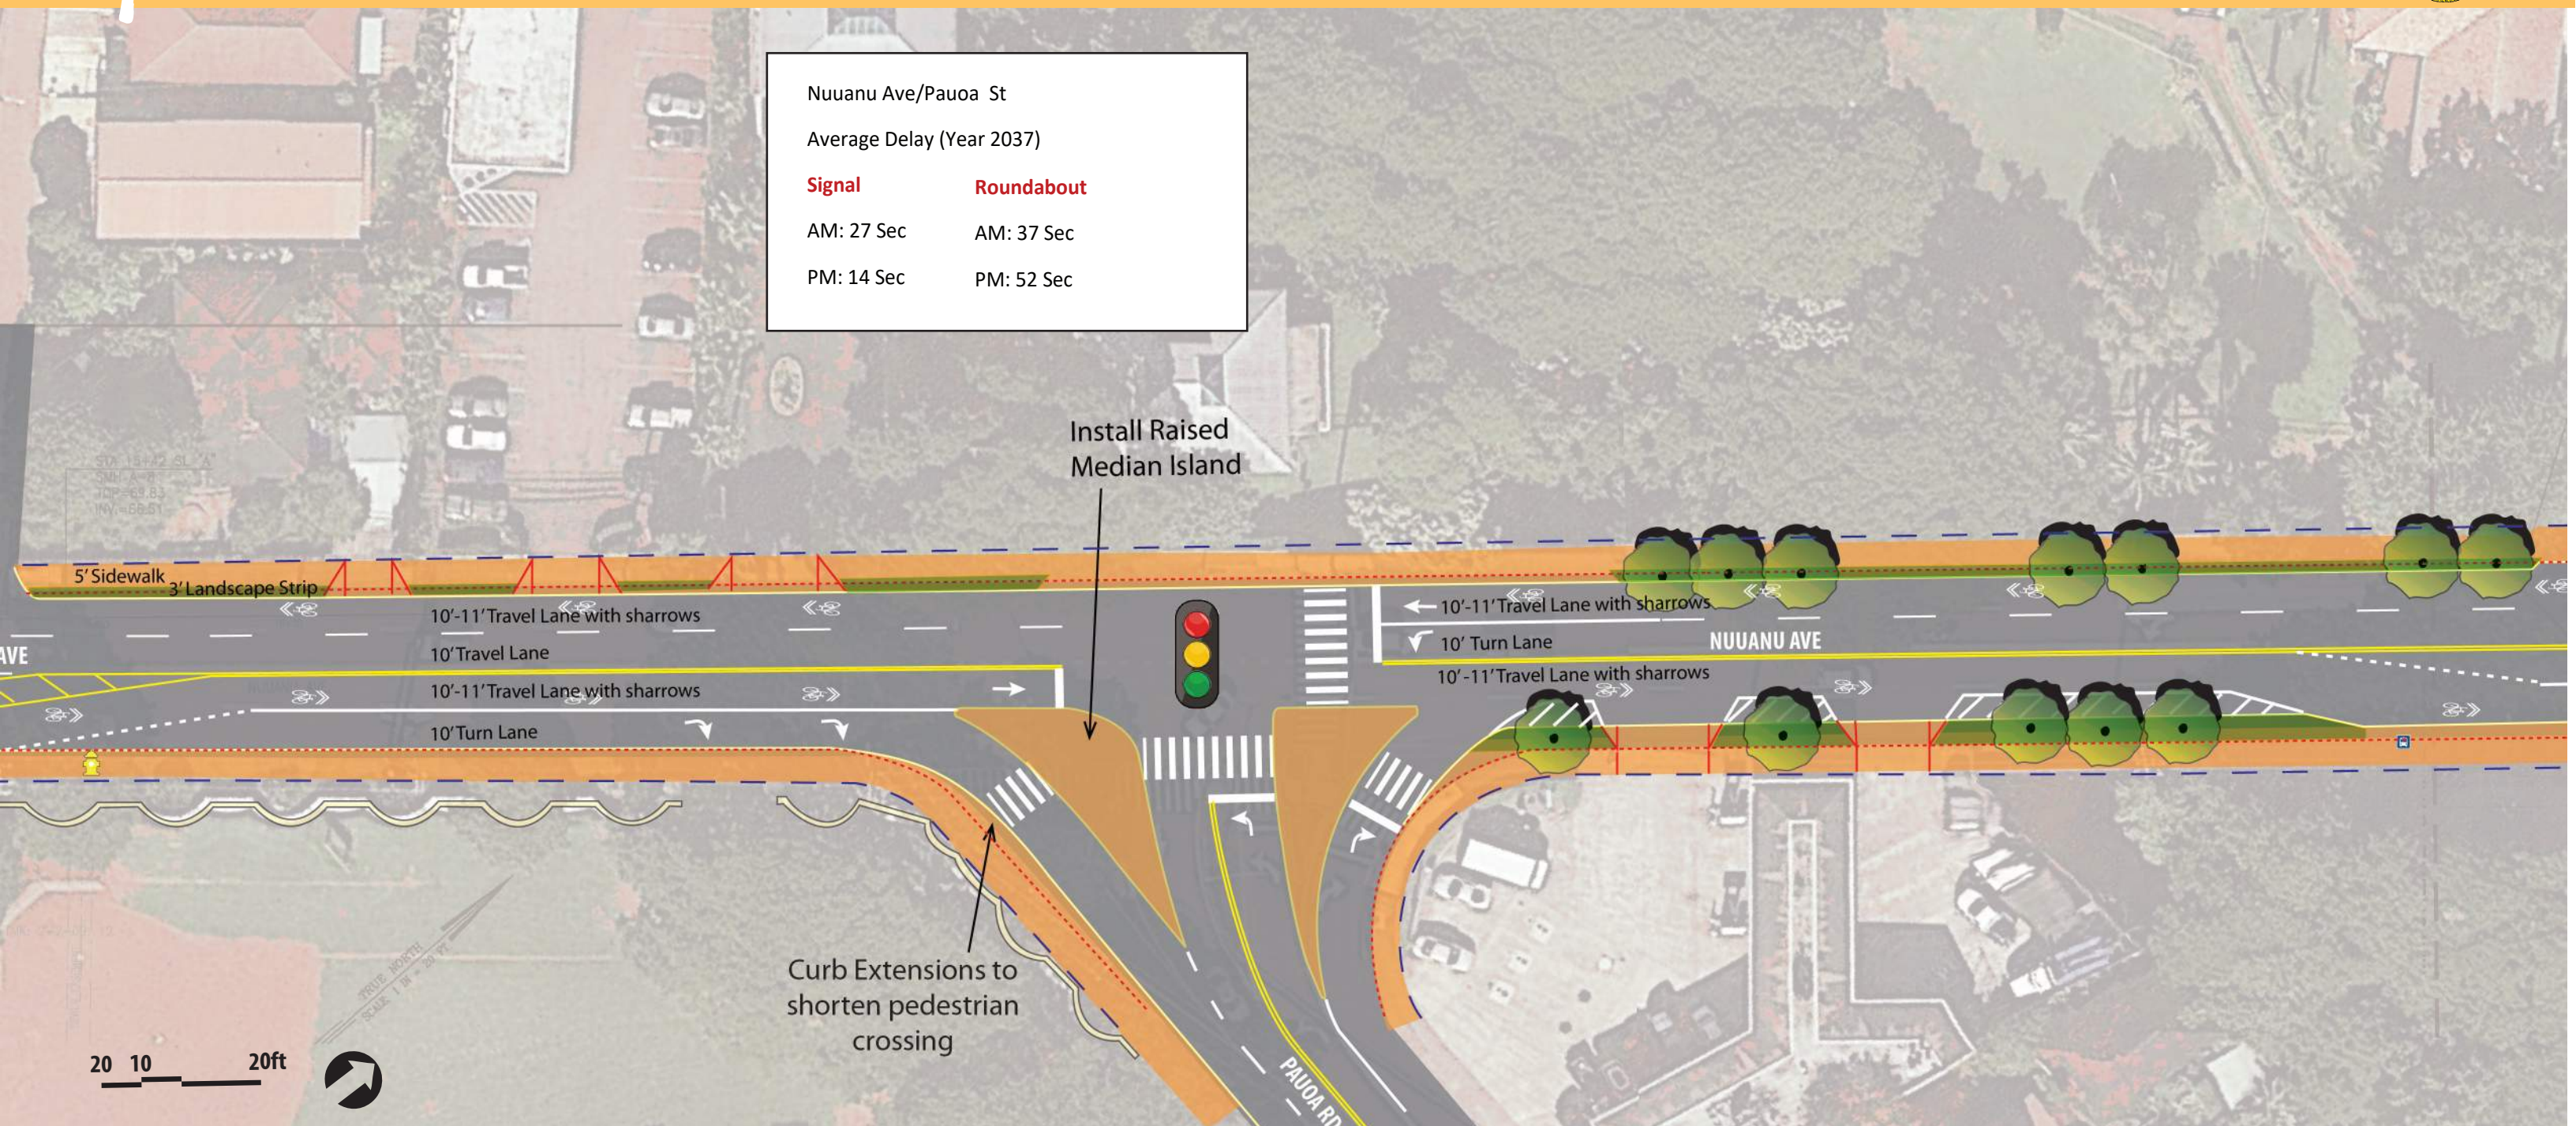

Nuuanu Ave/Pauoa St	
Average Delay (Year 2037)	
Signal	Roundabout
AM: 27 Sec	AM: 37 Sec
PM: 14 Sec	PM: 52 Sec

Nuuanu Ave Proposed Improvements Alternative 3 (Preliminary Draft-Currently under revision) 4

Legend:

- | | | | |
|-------------------------|-------------------------------|---|--------------------------------|
| Signalized Intersection | Retain existing parking spot | Roadway (Gray) with Crosswalk and Stop Lines (Bold White) | Tree & Planting Area |
| Stop Sign | Removed existing parking spot | Sidewalk (Orange) with Driveway (Redlines) | Raised Median with Landscaping |
| Existing Bus Stop | New parking spot | Bike Lane | Existing Curb Line |
| Fire Hydrant | | | |



Nuuanu Ave Proposed Improvements Alternative 3 (Preliminary Draft-Currently under revision)


Legend:

Signalized Intersection
 Stop Sign
 Existing Bus Stop
 Fire Hydrant

Retain existing parking spot
 Removed existing parking spot
 New parking spot

Roadway (Gray) with Crosswalk and Stop Lines (Bold White)
 Sidewalk (Orange) with Driveway (Redlines)
 Bike Lane

Tree & Planting Area
 Raised Median with Landscaping
 Existing Curb Line

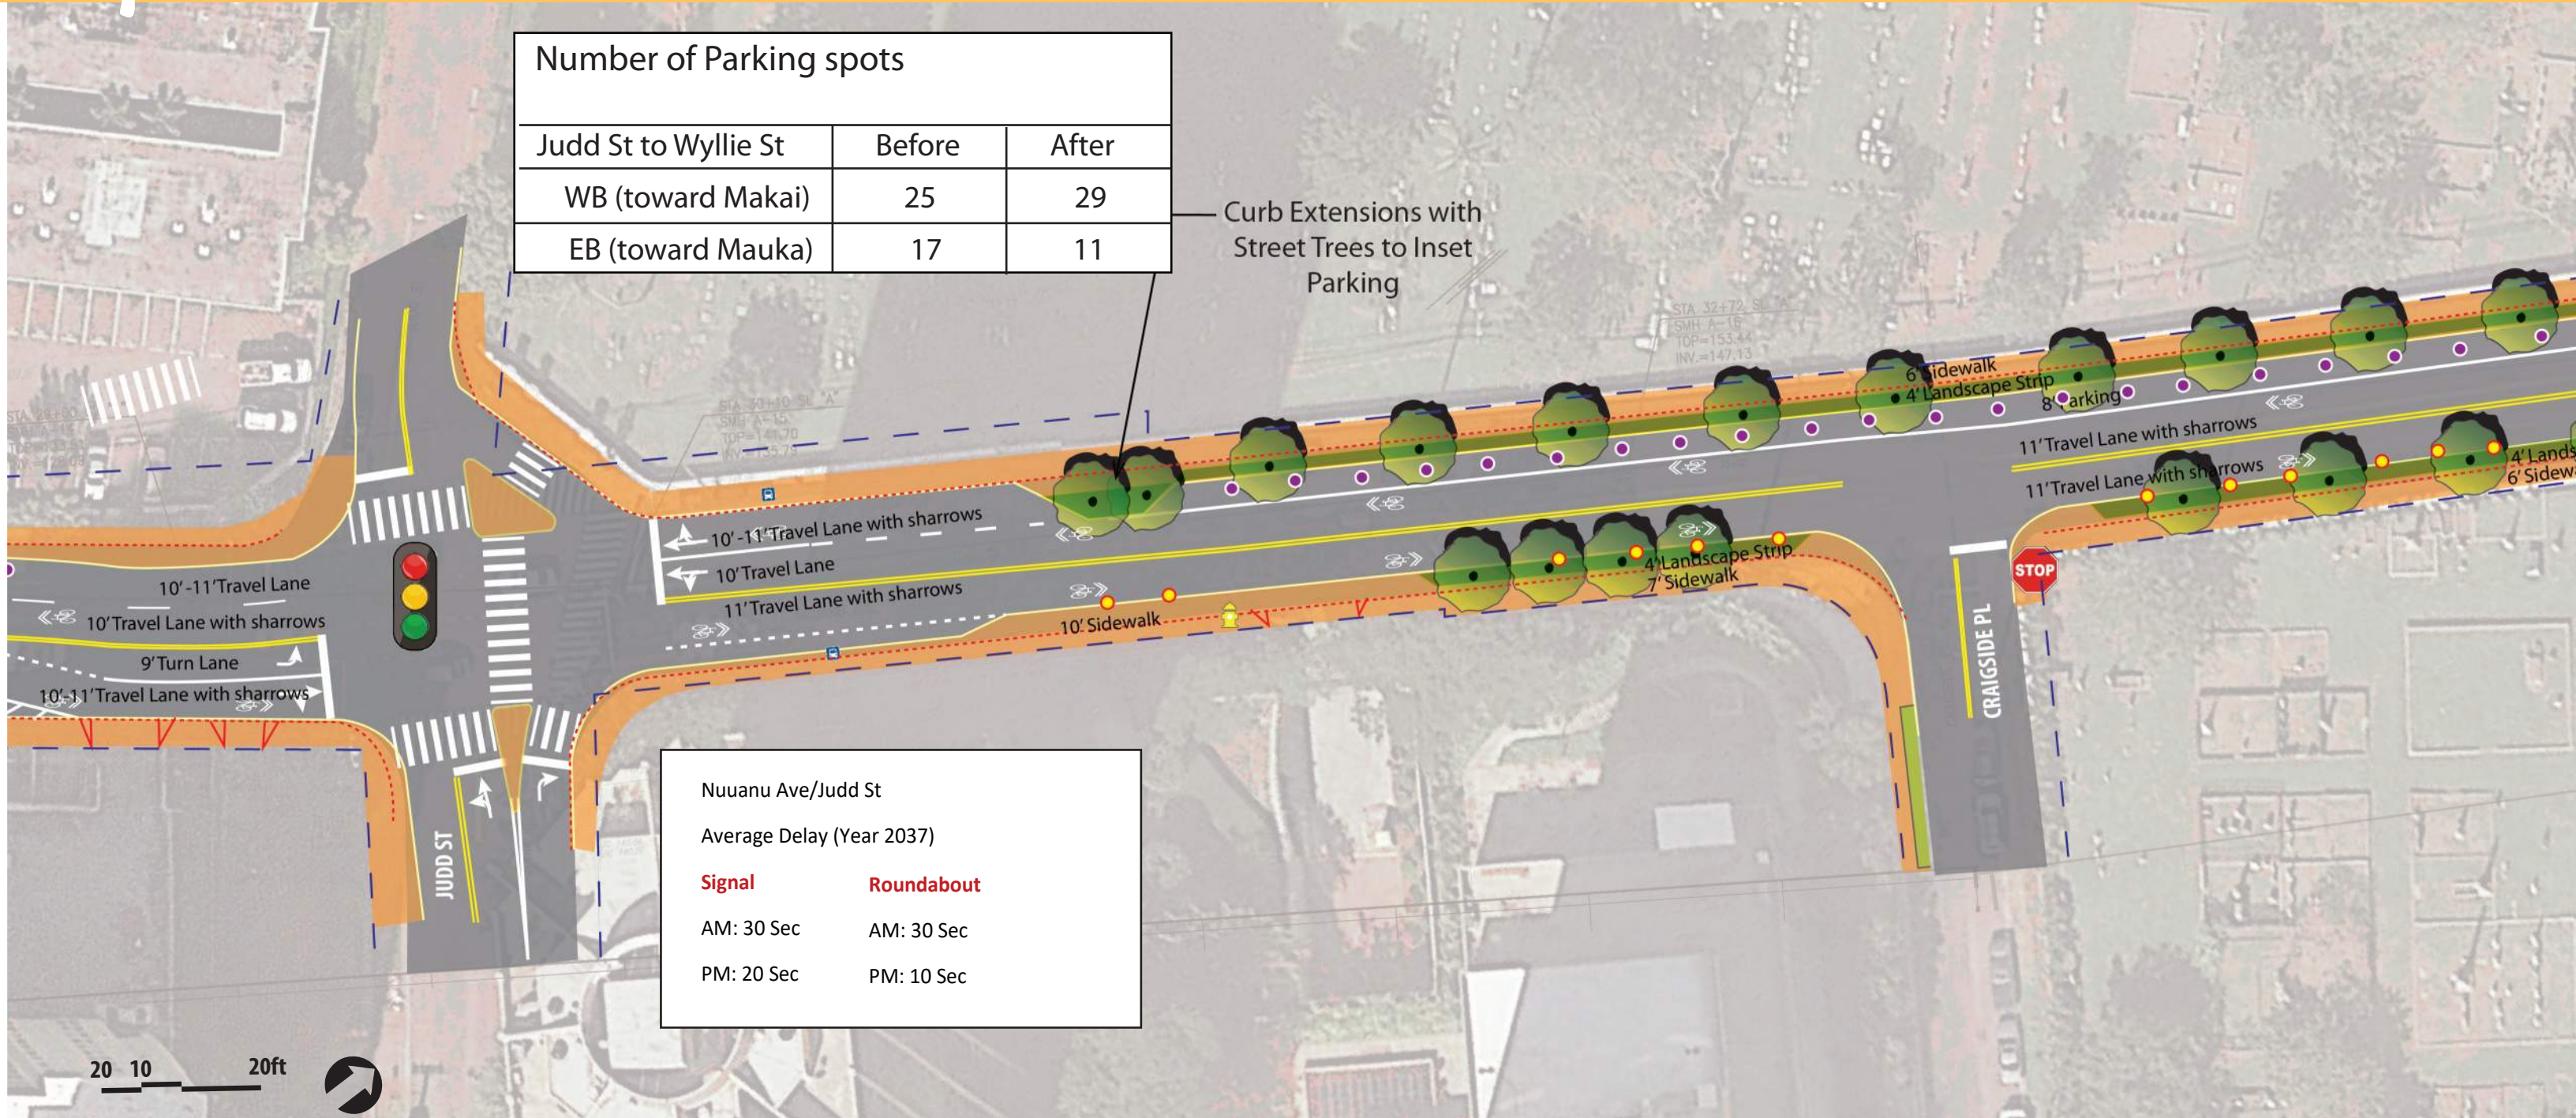

Nuuanu Ave Proposed Improvements Alternative 3

(Preliminary Draft-Currently under revision)

6

Legend:

Signalized Intersection

Stop Sign

Existing Bus Stop

Fire Hydrant

Retain existing parking spot

Removed existing parking spot

New parking spot

Roadway (Gray) with Crosswalk and Stop Lines (Bold White)

Sidewalk (Orange) with Driveway (Redlines)

Bike Lane

Tree & Planting Area

Raised Median with Landscaping

Existing Curb Line



Nuuanu Ave Proposed Improvements Alternative 3 (Preliminary Draft-Currently under revision)

Legend:

Signalized Intersection

Stop Sign

Existing Bus Stop

Fire Hydrant

Retain existing parking spot

Removed existing parking spot

New parking spot

Roadway (Gray) with Crosswalk and Stop Lines (Bold White)

Sidewalk (Orange) with Driveway (Redlines)

Bike Lane

Tree & Planting Area

Raised Median with Landscaping

Existing Curb Line



Nuuanu Ave Proposed Improvements Alternative 3 (Preliminary Draft-Currently under revision) 8


Legend:

Signalized Intersection
 Stop Sign
 Existing Bus Stop
 Fire Hydrant

Retain existing parking spot
 Removed existing parking spot
 New parking spot

Roadway (Gray) with Crosswalk and Stop Lines (Bold White)
 Sidewalk (Orange) with Driveway (Redlines)
 Bike Lane

Tree & Planting Area
 Raised Median with Landscaping
 Existing Curb Line

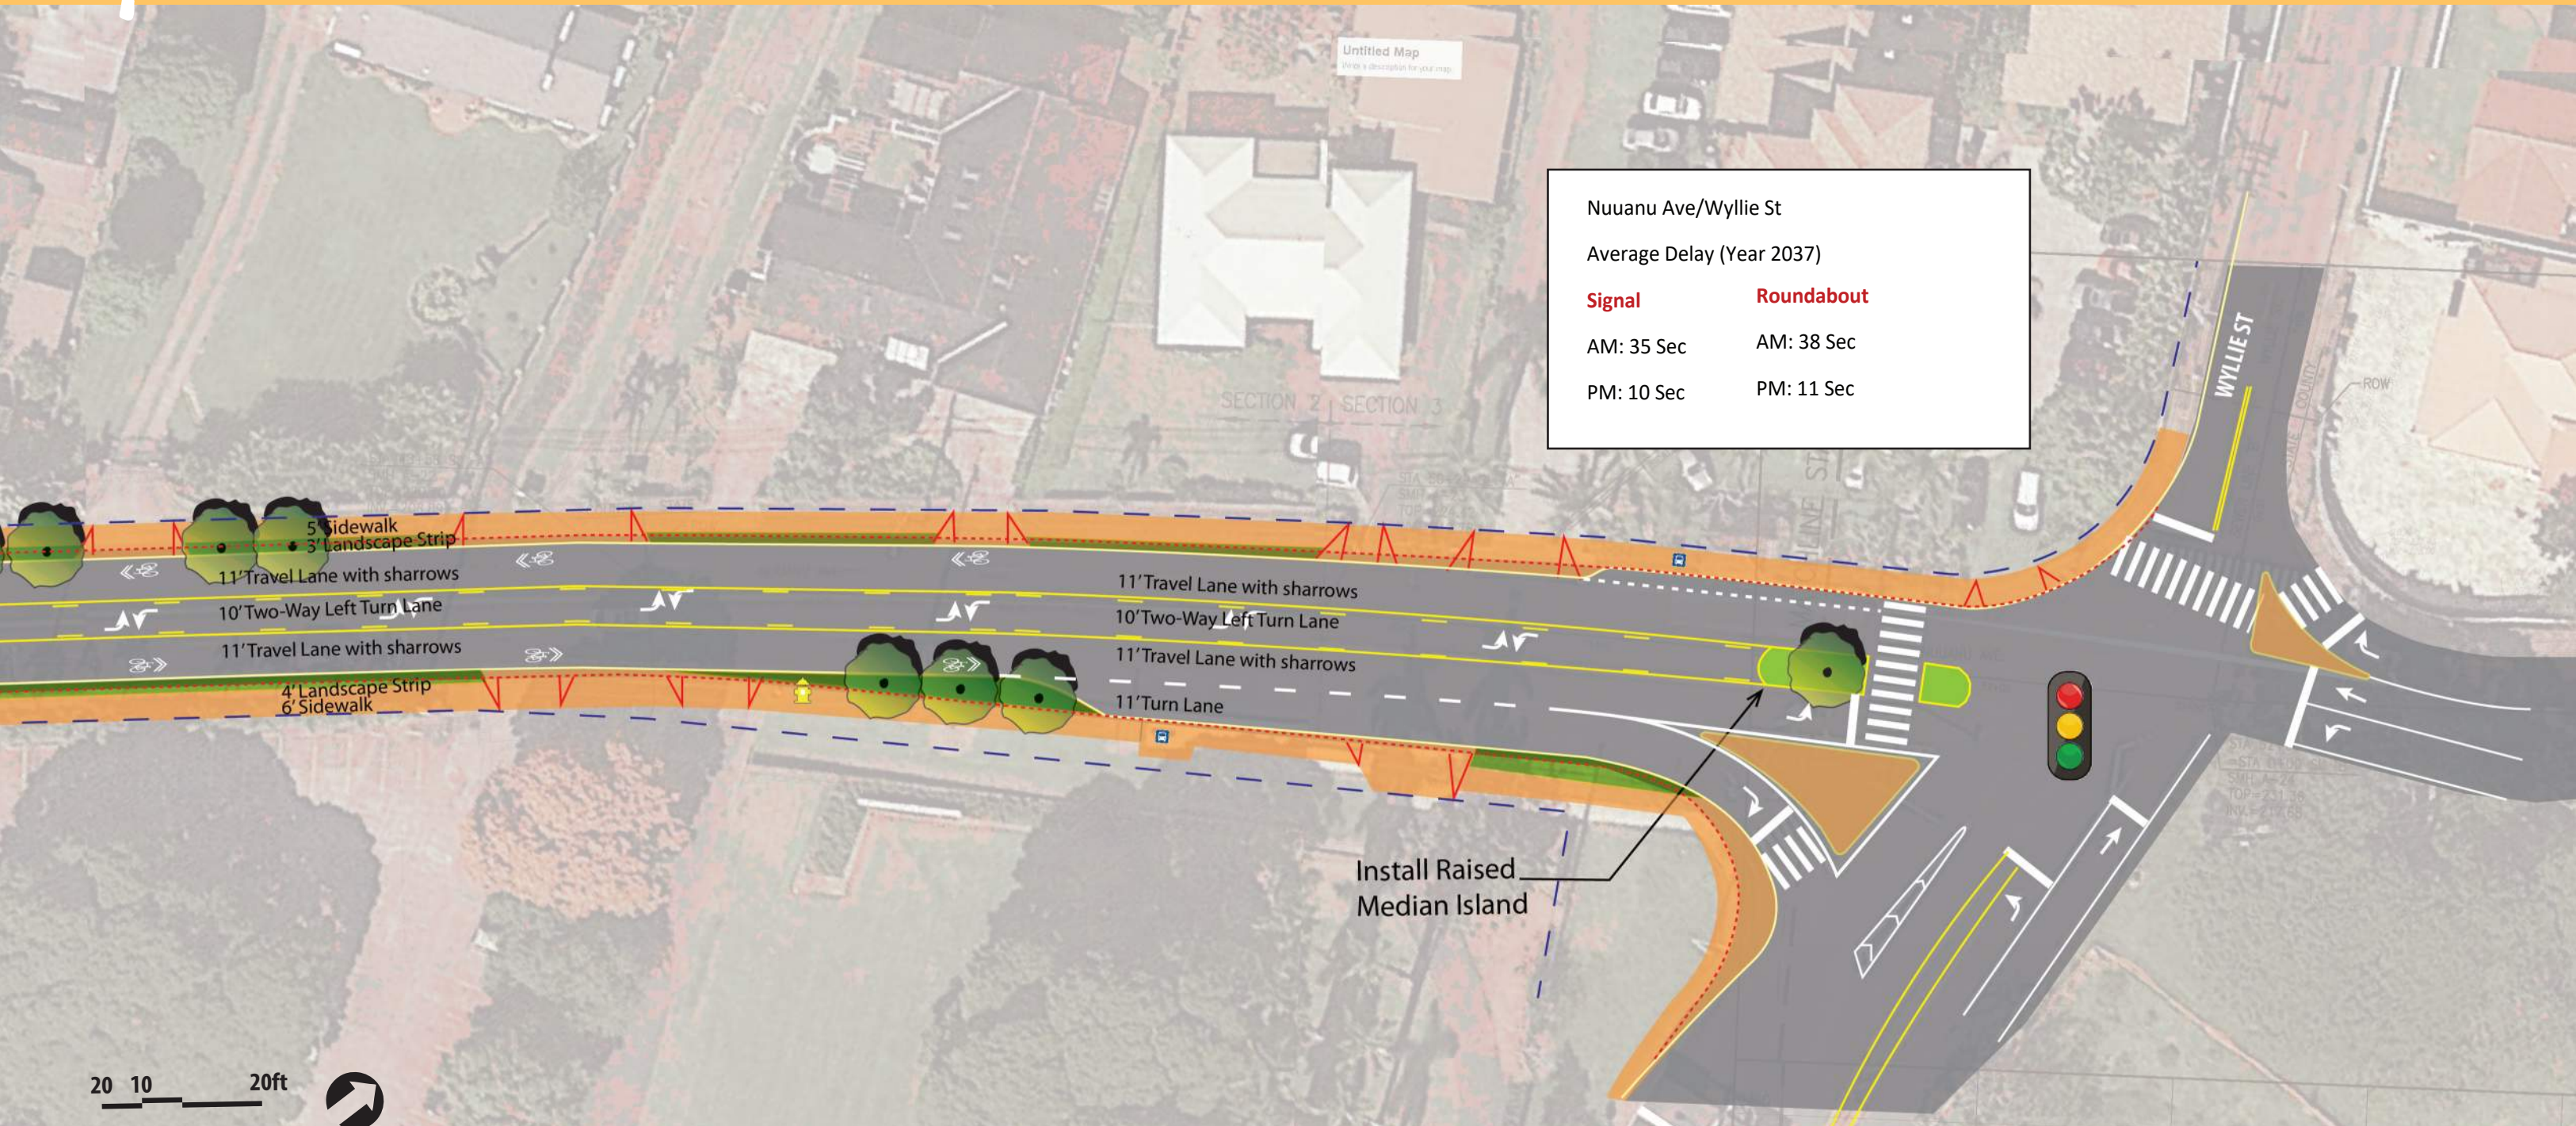

Nuuanu Ave Proposed Improvements Alternative 3 (Preliminary Draft-Currently under revision)

Legend:

Signalized Intersection
 Retain existing parking spot

Stop Sign
 Removed existing parking spot

Existing Bus Stop
 New parking spot

Fire Hydrant
 Roadway (Gray) with Crosswalk and Stop Lines (Bold White)

Sidewalk (Orange) with Driveway (Redlines)
 Bike Lane

Tree & Planting Area
 Raised Median with Landscaping

Existing Curb Line